

**CLIENT**  
UoD  
Dr. Rhiannon Jones

**PROJECT**  
S.H.E.D.



**PROJECT NO.**  
0001

**ISSUE**  
16th May 2019

**DRAWN BY**  
Burrows. S

**DESCRIPTION**  
Conceptual Design draft



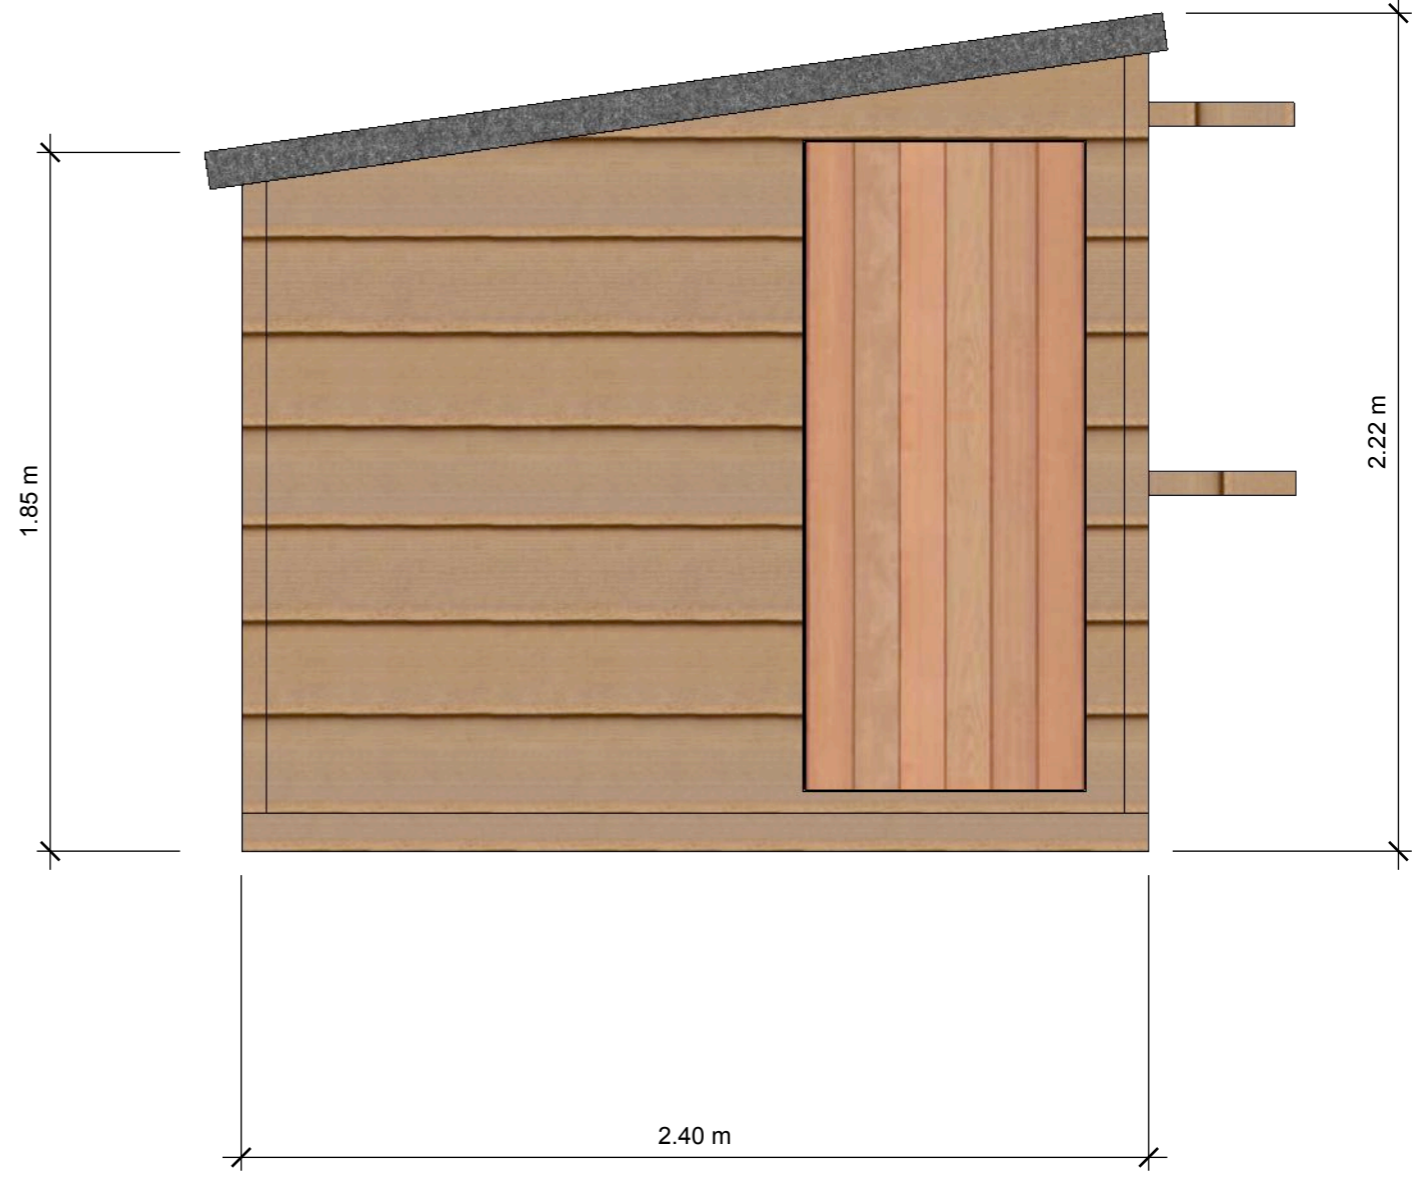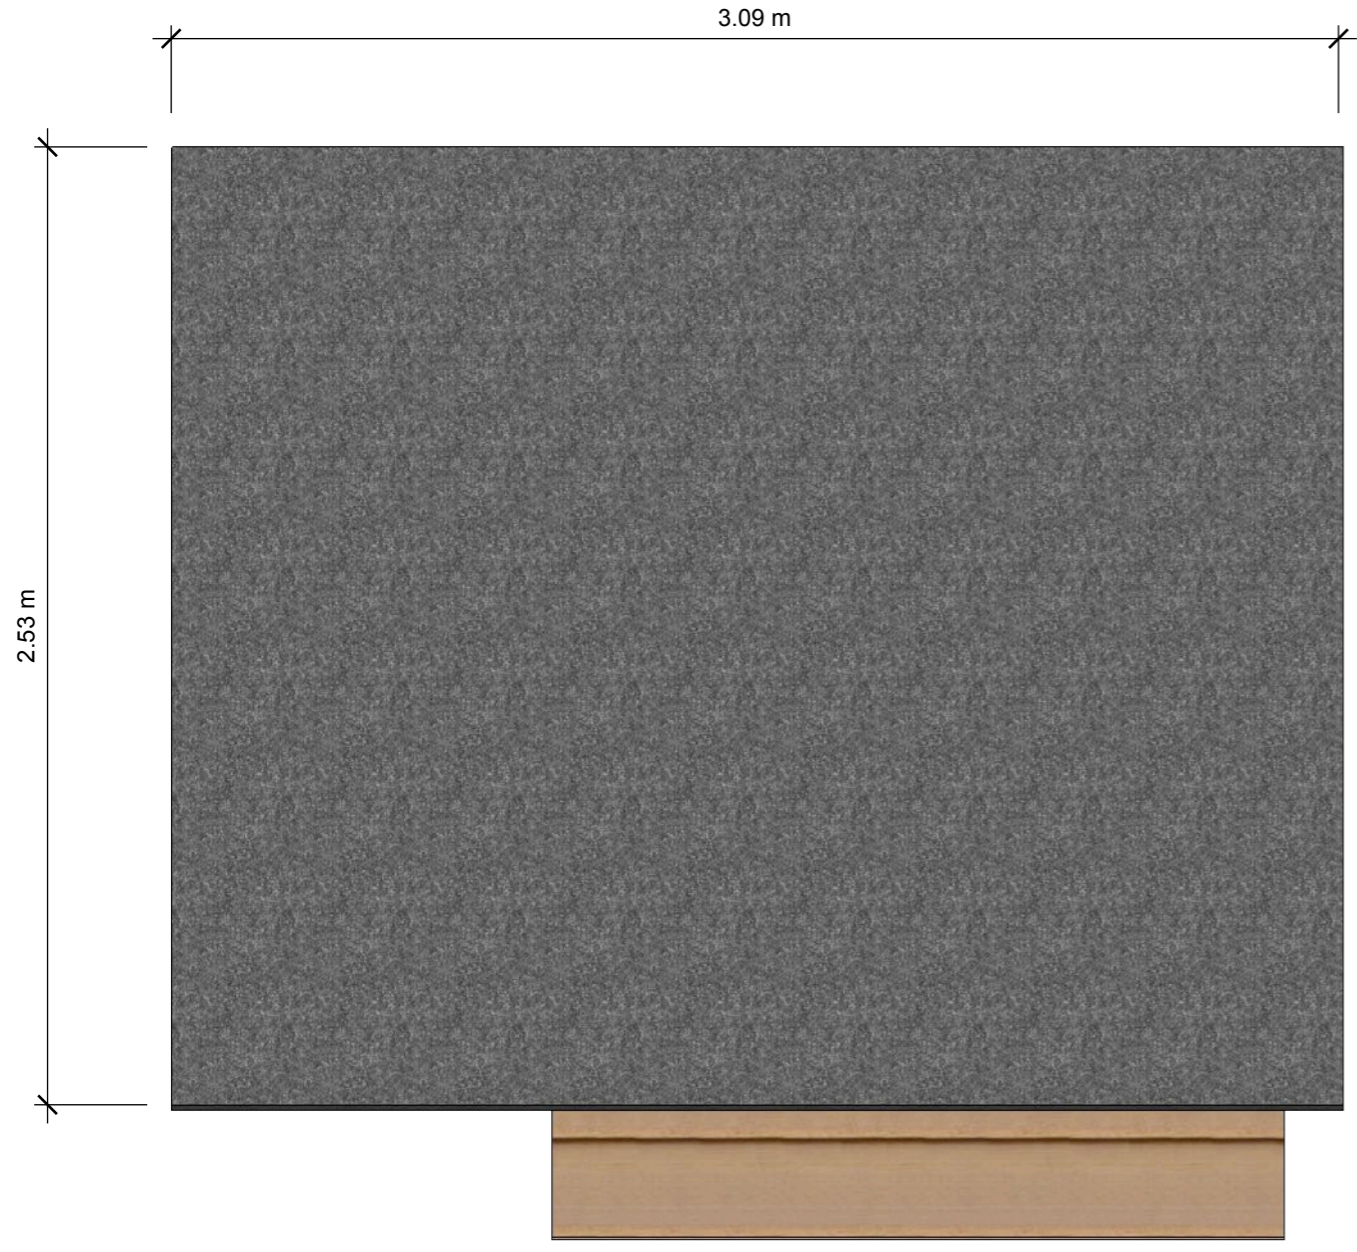

Burrows. S

DESCRIPTION  
Jacks

PROJECT NO.  
0001  
PROJECT  
S.H.E.D.

ISSUE  
16th May 2019  
RE-ISSUE  
MM.DD.YY

CLIENT  
University of Derby  
Dr Rhiannon Jones

